



RENDERING
FOR ILLUSTRATION ONLY

SHEET NUMBER

1

24" X 36"

DATE: 8/1/2024

DRAWN BY:
KAREN FISCHER

PROJECT SUMMARY

ALFA
GOD'S COUNTRY
PLANS

© 2023

Karen Fischer

Grand Junction, CO
970.361.6963 - karenfischer@yahoo.com





Karen Fischer
 Grand Junction, CO
 970.361.6963 - karenfischer@yahoo.com

© 2023

ALFA
**GOD'S COUNTRY
 PLANS**

DOLL HOUSE

24" X 36"
 DATE: 8/1/2024
 DRAWN BY:
 KAREN FISCHER

SHEET NUMBER
2



FRONT
ELEVATION

NO SCALE



REAR
ELEVATION

NO SCALE



LEFT
ELEVATION
NO SCALE



RIGHT
ELEVATION
NO SCALE



Karen Fischer
Grand Junction, CO
970.361.6963 – karenfischer@yahoo.com


© 2023

ALFA
**GOD'S COUNTRY
PLANS**

ELEVATIONS

24" X 36"
DATE: 8/1/2024
DRAWN BY:
KAREN FISCHER

SHEET NUMBER
4

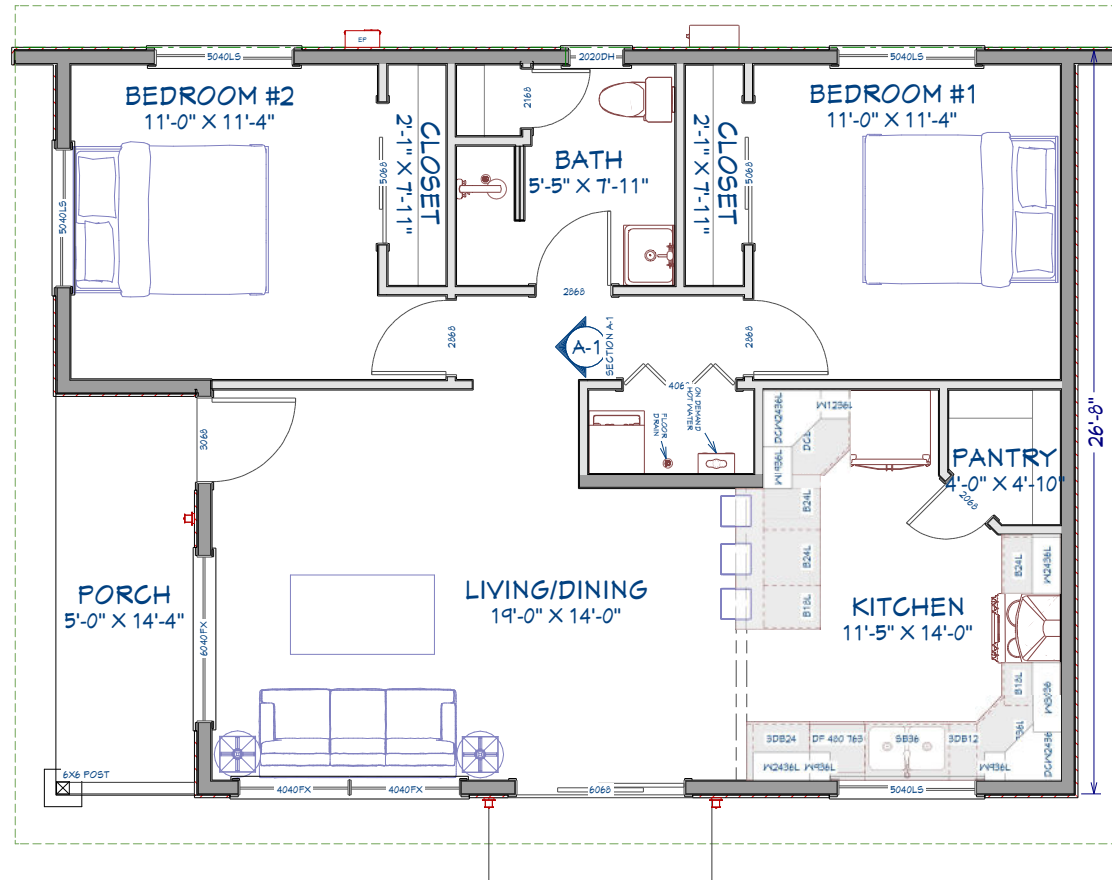

LIVING AREA
900 SQ FT

FLOOR PLAN
1/2"=1'



Karen Fischer
Grand Junction, CO
970.361.6963 - karenfischer@yahoo.com

© 2023

ALFA
**GOD'S COUNTRY
PLANS**

FLOOR PLANS

24" X 36"
DATE: 8/31/2024
DRAWN BY:
KAREN FISCHER

SHEET NUMBER
5